
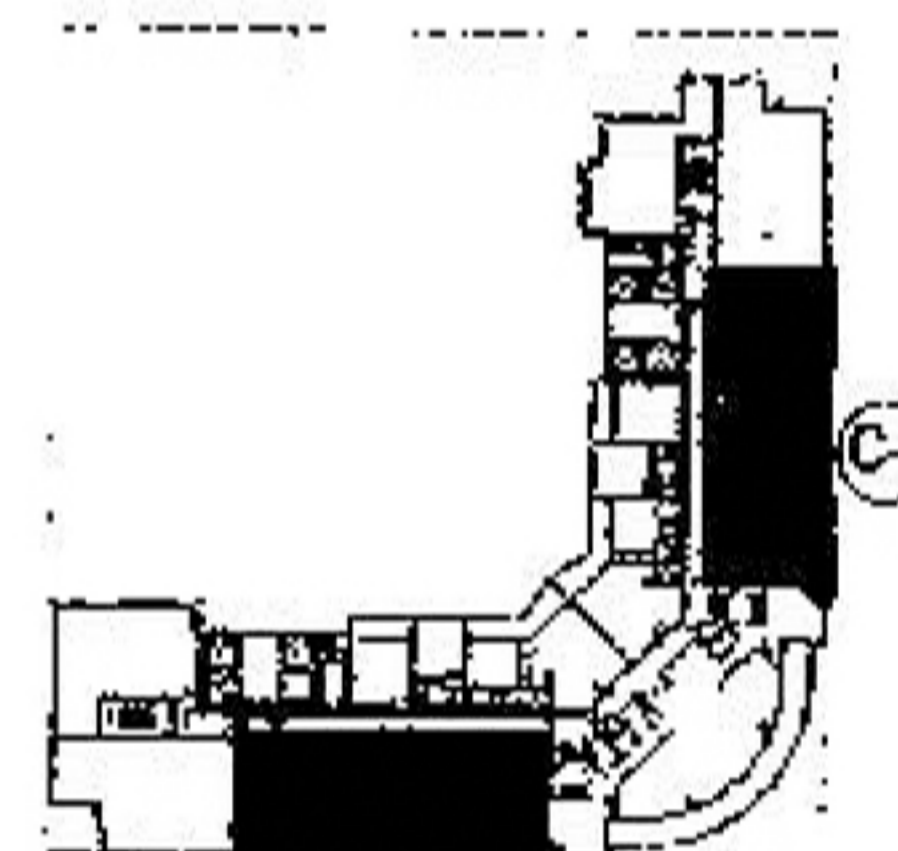


# PENTHOUSE RESIDENCES

UNIT C

2 BED. & 2-1/2 BATH.


SALEABLE	2,253 SQ. FT.	209.3 SQ. M.
TERRACE	376 SQ. FT.	35.0 SQ. M.
TOTAL	2,629 SQ. FT.	244.3 SQ. M.

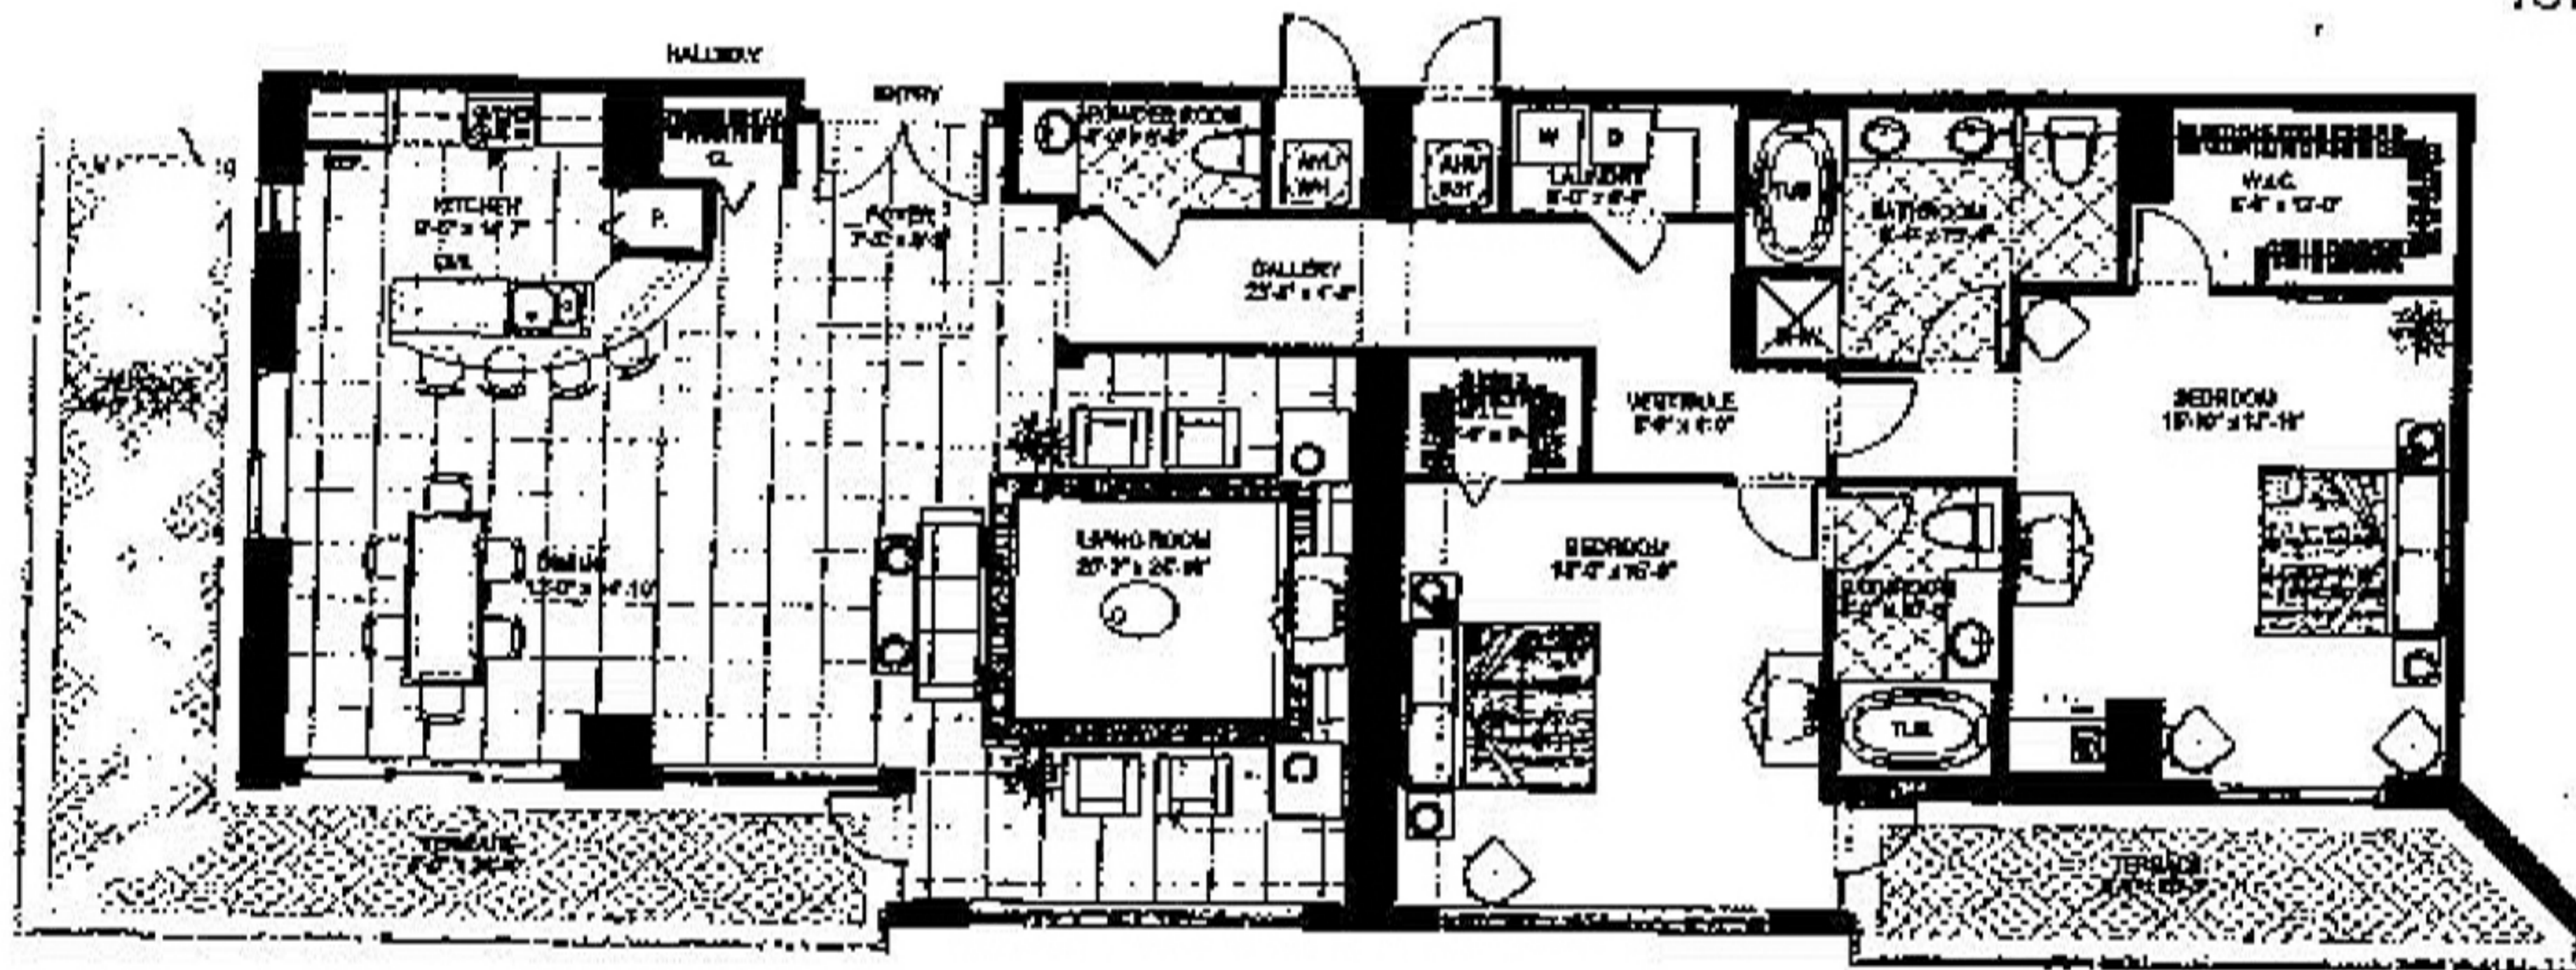

Ⓒ

PENTHOUSE KEY PLAN

N

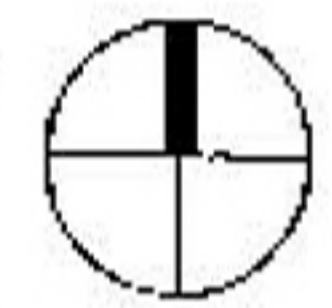

GRAPHIC SCALE

## UNIT C-2 FLOOR PLAN

SCALE 1/8" = 1'-0"

PROGRESS SET FOR REFERENCE ONLY  
SCHEMATIC DESIGN PACKAGE  
TRACT B EAST - MIAMI BEACH, FLORIDA