



PENTHOUSE RESIDENCES

UNIT D
2 BED. & 3-1/2 BATH.


SALEABLE	2,402 SQ. FT.	223.1 SQ. M.
TERRACE	546 SQ. FT.	50.7 SQ. M.
TOTAL	2,948 SQ. FT.	273.8 SQ. M.

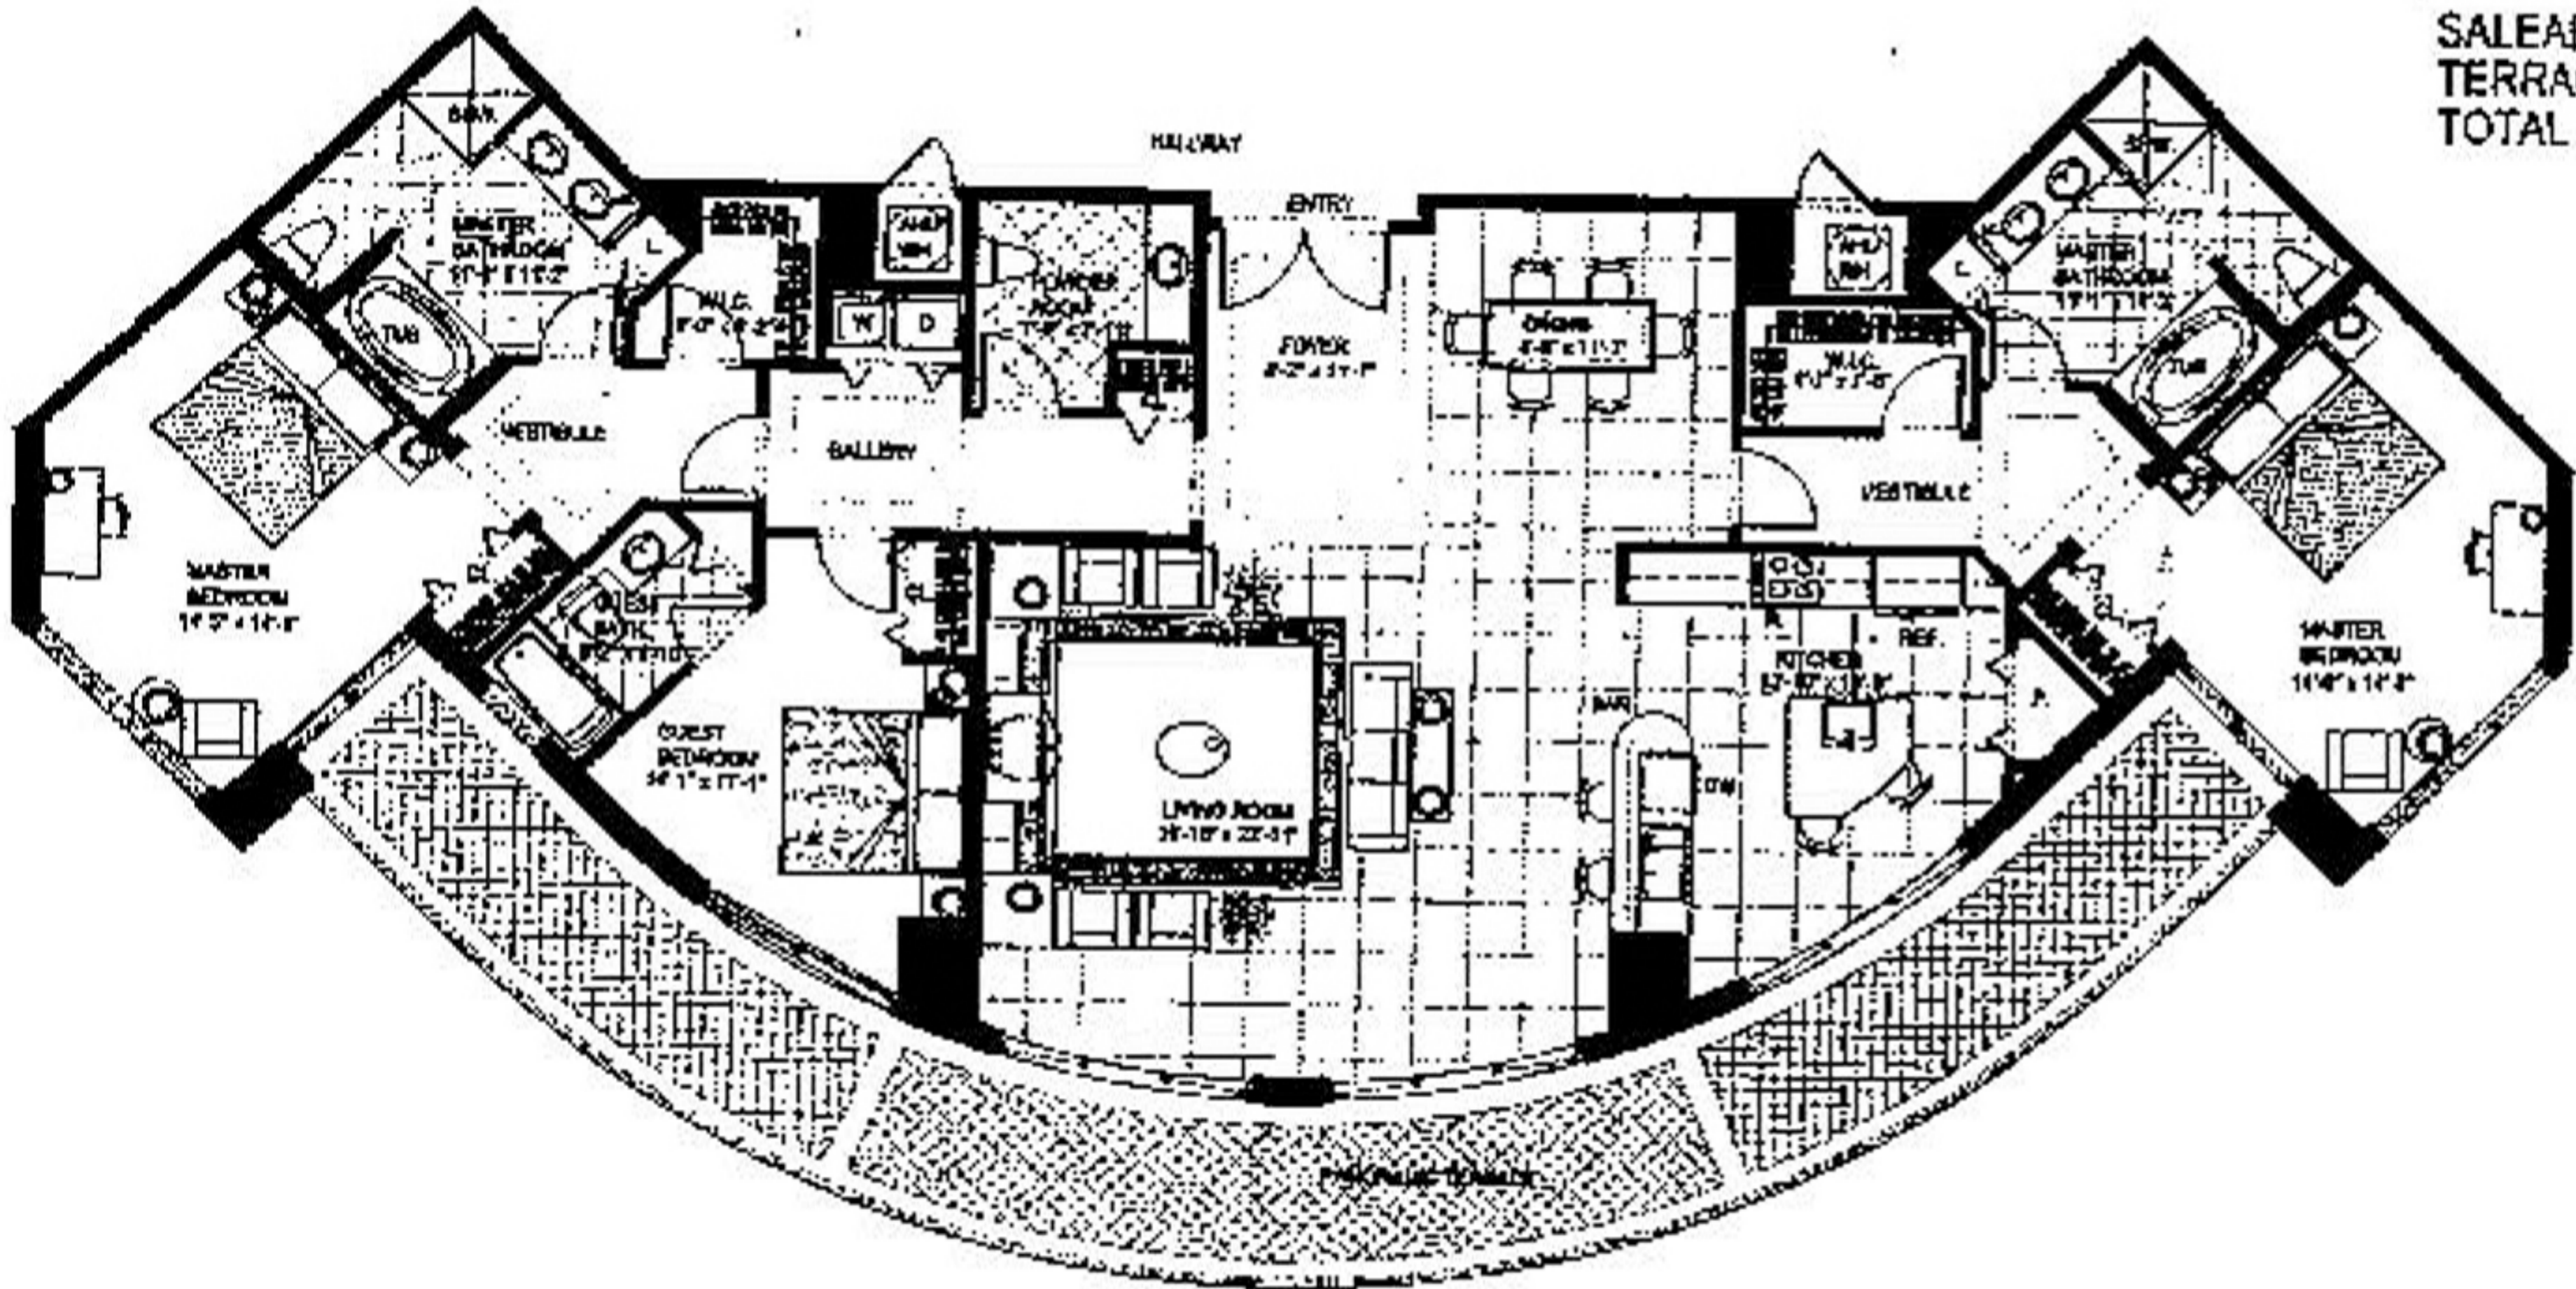

**UNIT D-3
FLOOR PLAN**
SCALE 1/8" = 1'-0"

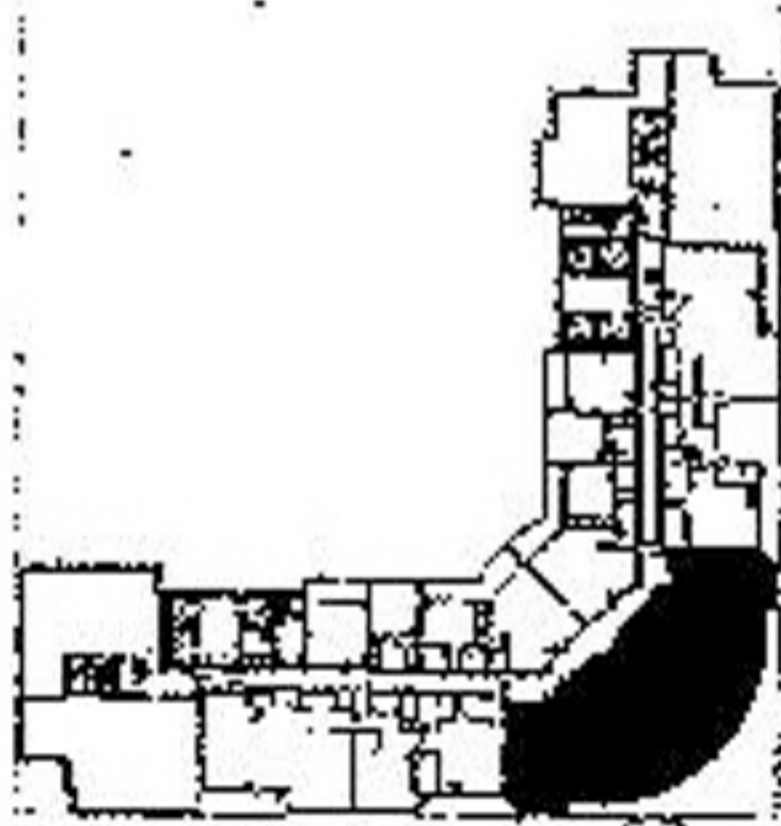

PENTHOUSE KEY PLAN

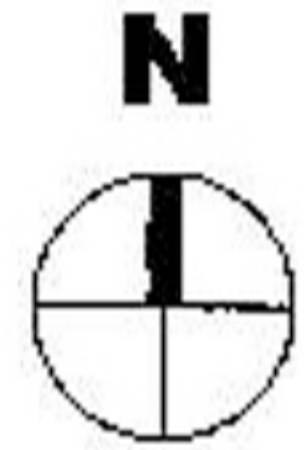

PROGRESS SET FOR REFERENCE ONLY
SCHEMATIC DESIGN PACKAGE
TRACT D EAST - 400 SOUTH BISCAYNE